


**Structure Key**

- Rollins Structure
- Weedings Structure
- Registered Vehicle
- Stallholder Structure

- Wire Mesh 1.8m Temp Fencing, Braced
- Wire Mesh 1.8m Temp Fencing,
- Crowd Control Barrier
- White Picket Fence
- Water Bollards
- Cable Tray
- Water/Sewer

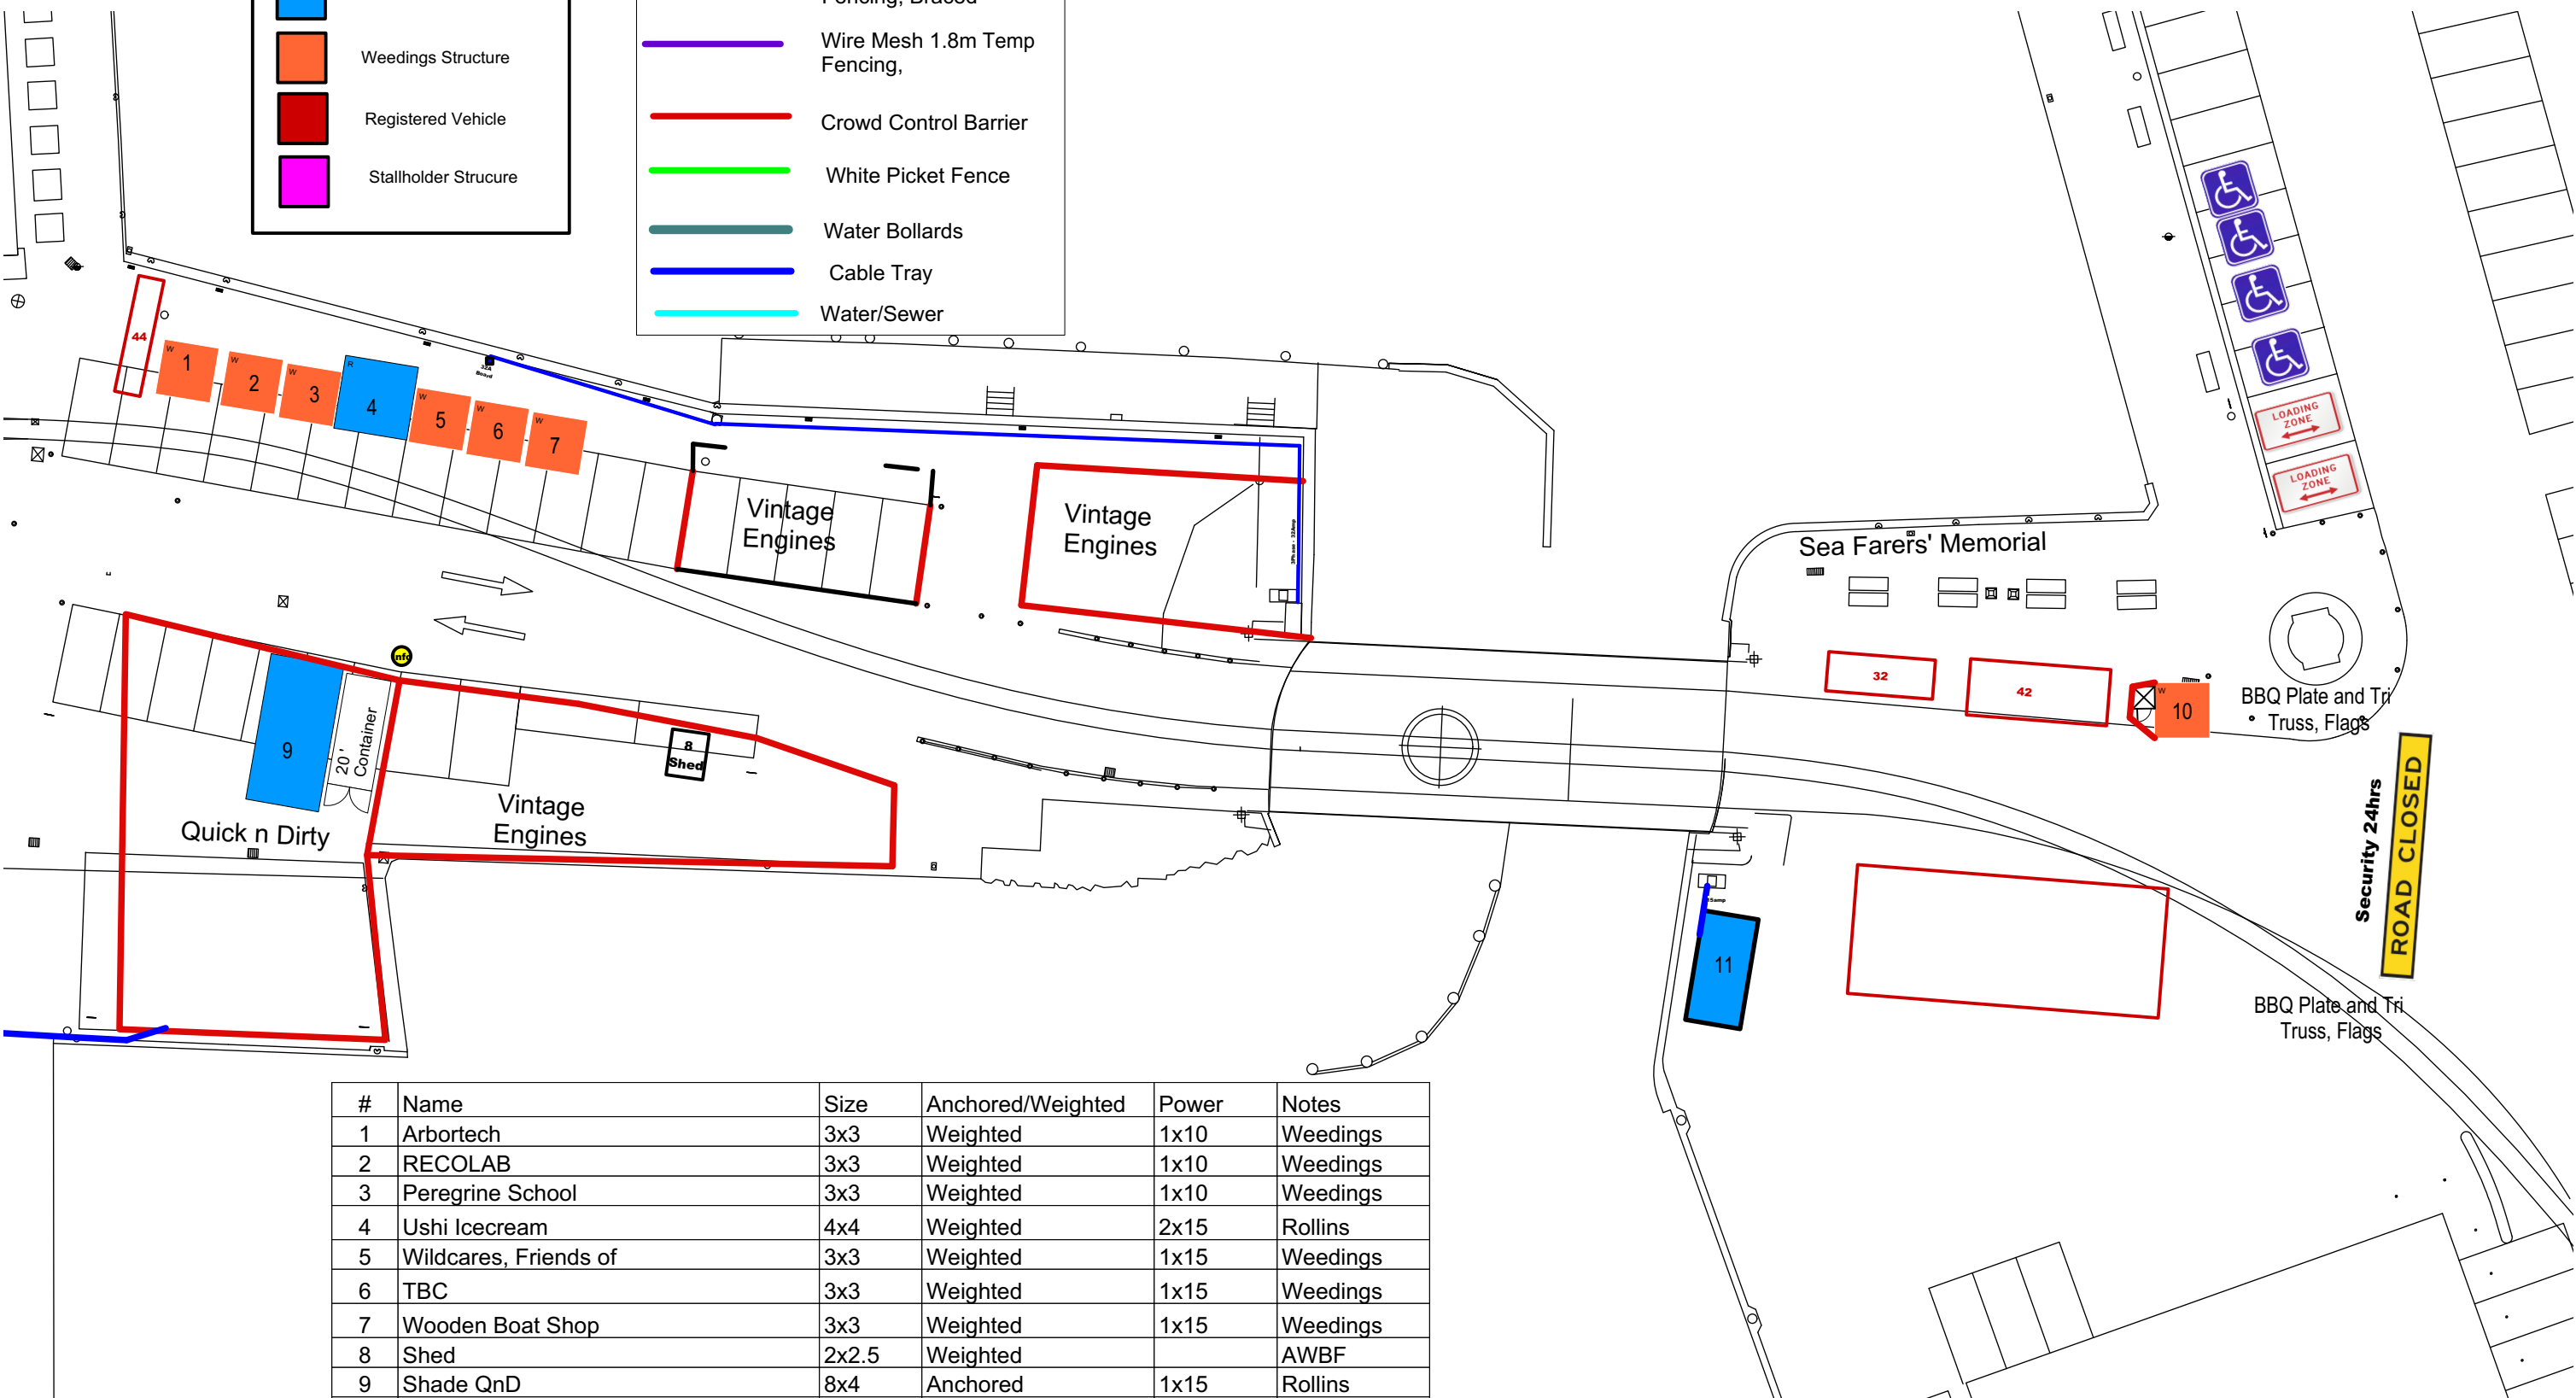

#	Name	Size	Anchored/Weighted	Power	Notes
1	Arbortech	3x3	Weighted	1x10	Weedings
2	RECOLAB	3x3	Weighted	1x10	Weedings
3	Peregrine School	3x3	Weighted	1x10	Weedings
4	Ushi Icecream	4x4	Weighted	2x15	Rollins
5	Wildcares, Friends of	3x3	Weighted	1x15	Weedings
6	TBC	3x3	Weighted	1x15	Weedings
7	Wooden Boat Shop	3x3	Weighted	1x15	Weedings
8	Shed	2x2.5	Weighted		AWBF
9	Shade QnD	8x4	Anchored	1x15	Rollins
10	Security	3x3	Weighted	1 x 10	Weedings
11	Defence Force Recruiting	6x3	Weighted	1x15amp	Rollins



Title  
**9. Victoria Dock**

Drawing Number  
**Scale: 1:350**

Drawn By  
**AB & LB**

Date  
**10/1/19**

CAD File Name  
**AWBF\_MASTER\_ALL.VWX**